

01-04

Gymn.sal - SYD


Skole

Stueplan

Målestok: **1:300**

Dato: **16-02-2022**

Tegning: **Gym Syd**

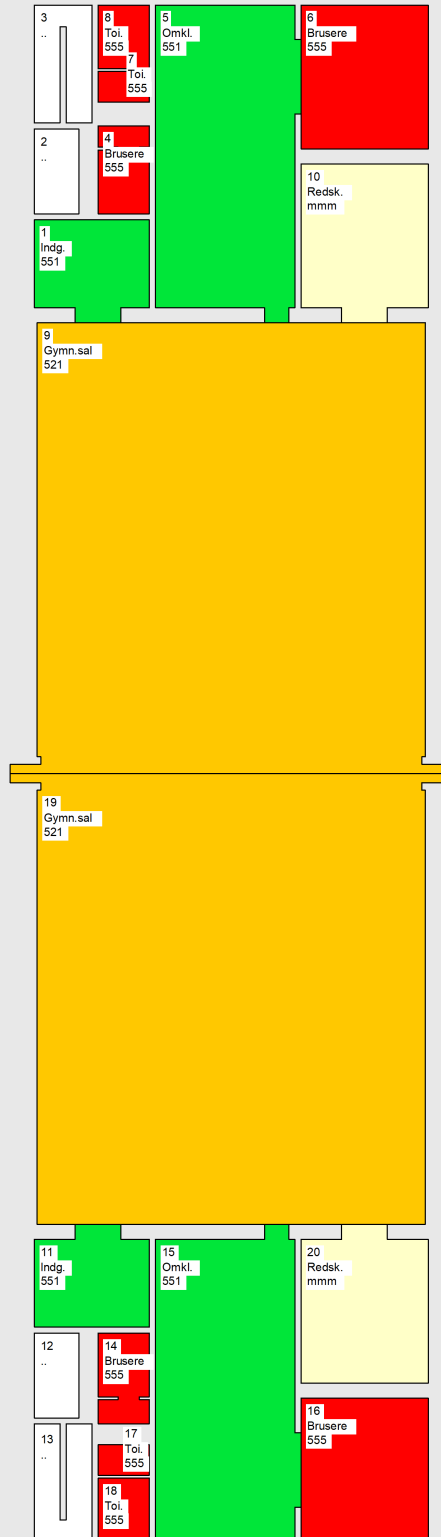

**Programkoder
Hverdage**

[Inaktiv]	521
551	555
mmm	